
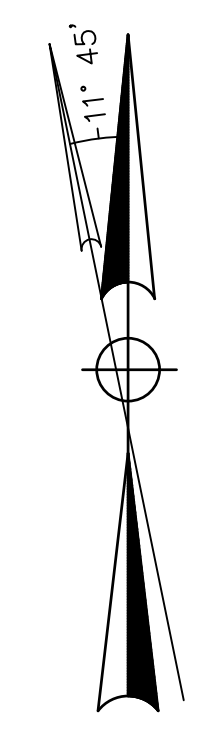


REVISIONS		
DATE	NAME	LIC. NO.
9/4/18	TIMOTHY P. WHITE	24GB04257000

- LEGEND**  
KEY SHEET
- (25) SHEET NUMBER
  - (49) BLOCK NUMBER
  - SHEET LIMIT
  - BLOCK LIMIT
  - MUNICIPAL LINE

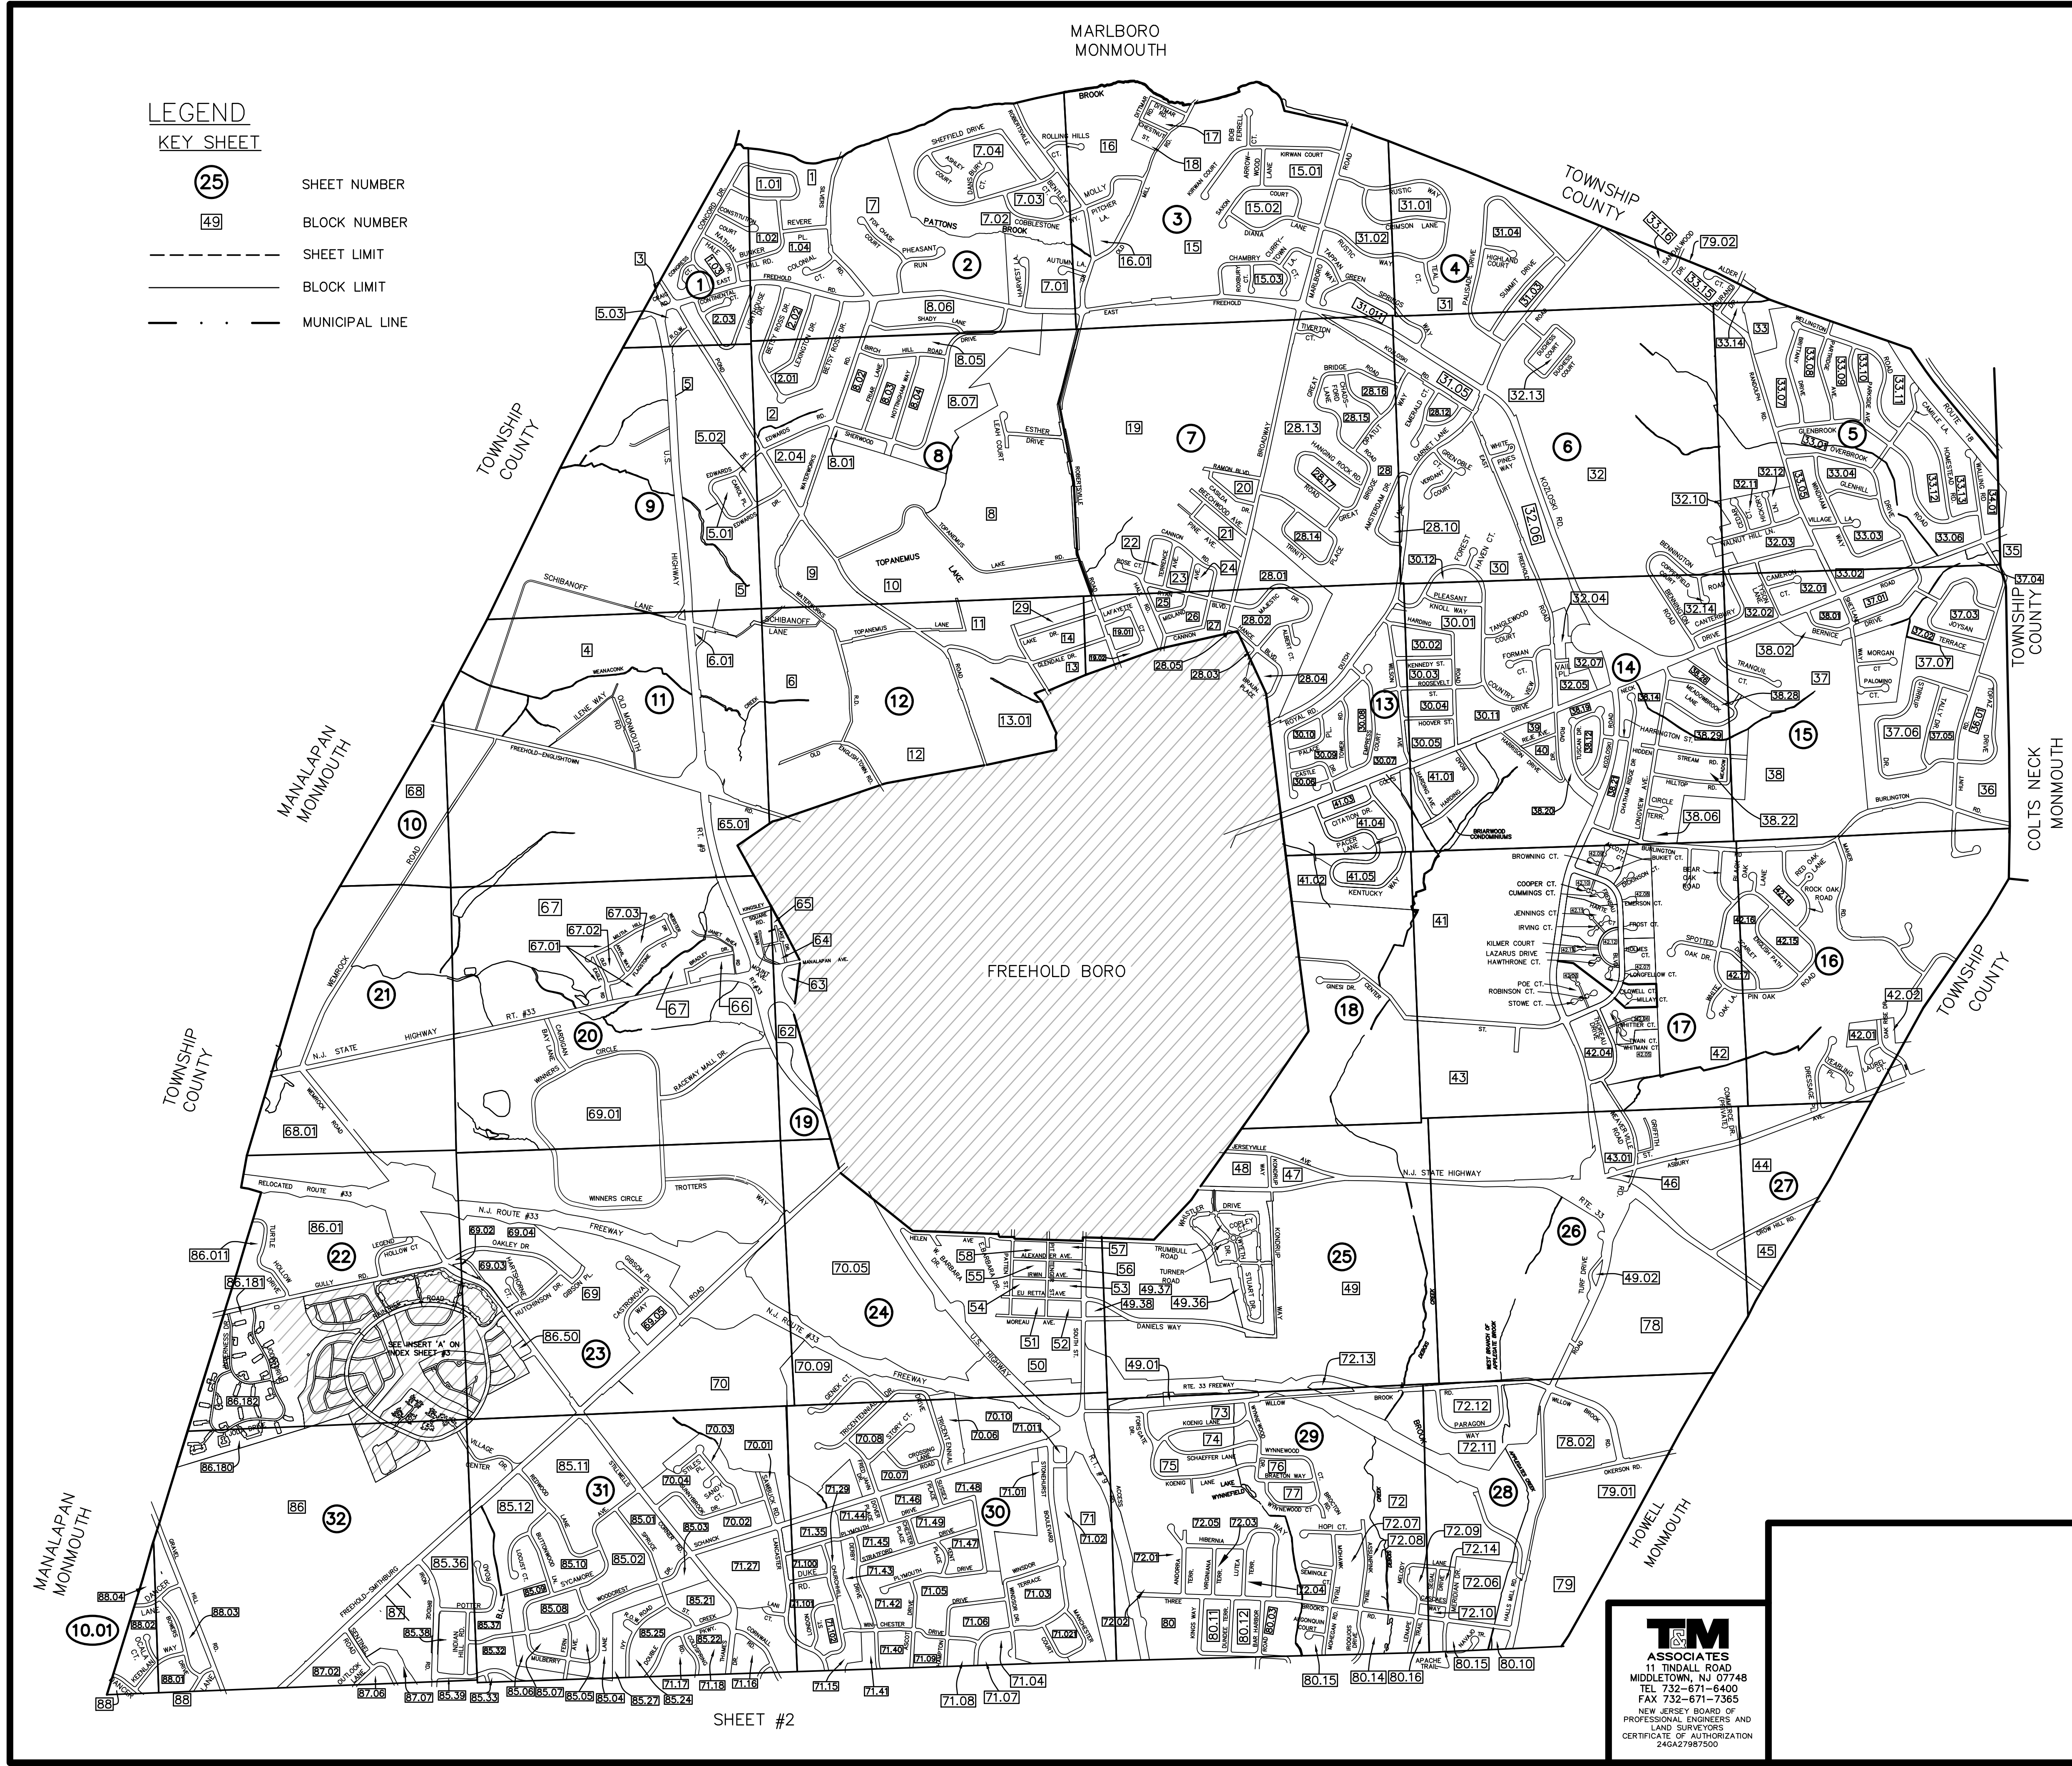

"THE AREAS, BOUNDARIES AND DIMENSIONS, SHOWN ON THIS TAX MAP, ARE DERIVED FROM GROUND SURVEYS, AERIAL SURVEYS AND RECORDED PLANS, MAPS, DEEDS, AND WILLS, AND ARE TO BE USED FOR ASSESSMENT PURPOSES ONLY."

"I HEREBY CERTIFY THAT THIS MAP HAS BEEN MADE UNDER MY IMMEDIATE SUPERVISION AND COMPLIES WITH THE LAWS OF THE STATE OF NEW JERSEY."

TIMOTHY P. WHITE, P.E. & P.L.S. 24GB04257600  
THIS MAP SUPERSEDES THE TAX MAP APPROVED APRIL 1963

**T&M**  
ASSOCIATES  
11 TINDALL ROAD  
MIDDLETOWN, NJ 07748  
TEL 732-671-6400  
FAX 732-671-7365  
NEW JERSEY BOARD OF PROFESSIONAL ENGINEERS AND LAND SURVEYORS  
CERTIFICATE OF AUTHORIZATION 24G27987500

**TAX MAP**  
TOWNSHIP OF FREEHOLD  
MONMOUTH COUNTY, NEW JERSEY  
SCALE: 1" = 1,200' JANUARY, 2008  
**TIMOTHY P. WHITE, P.E., P.L.S.**  
1 MUNICIPAL PLAZA  
FREEHOLD, NEW JERSEY 07728

THIS MAP HAS BEEN DRAWN USING COMPUTER AIDED DRAFTING/DESIGN (CAD/D) AND COORDINATE GEOMETRY.

THIS MAP IS A COPY OF THE ORIGINAL MAP PREPARED BY WILLIAM HELD, P.E. & P.L.S. DATED MARCH 1962. THE ORIGINAL MAP IS ON FILE IN THE ENGINEER'S OFFICE.