
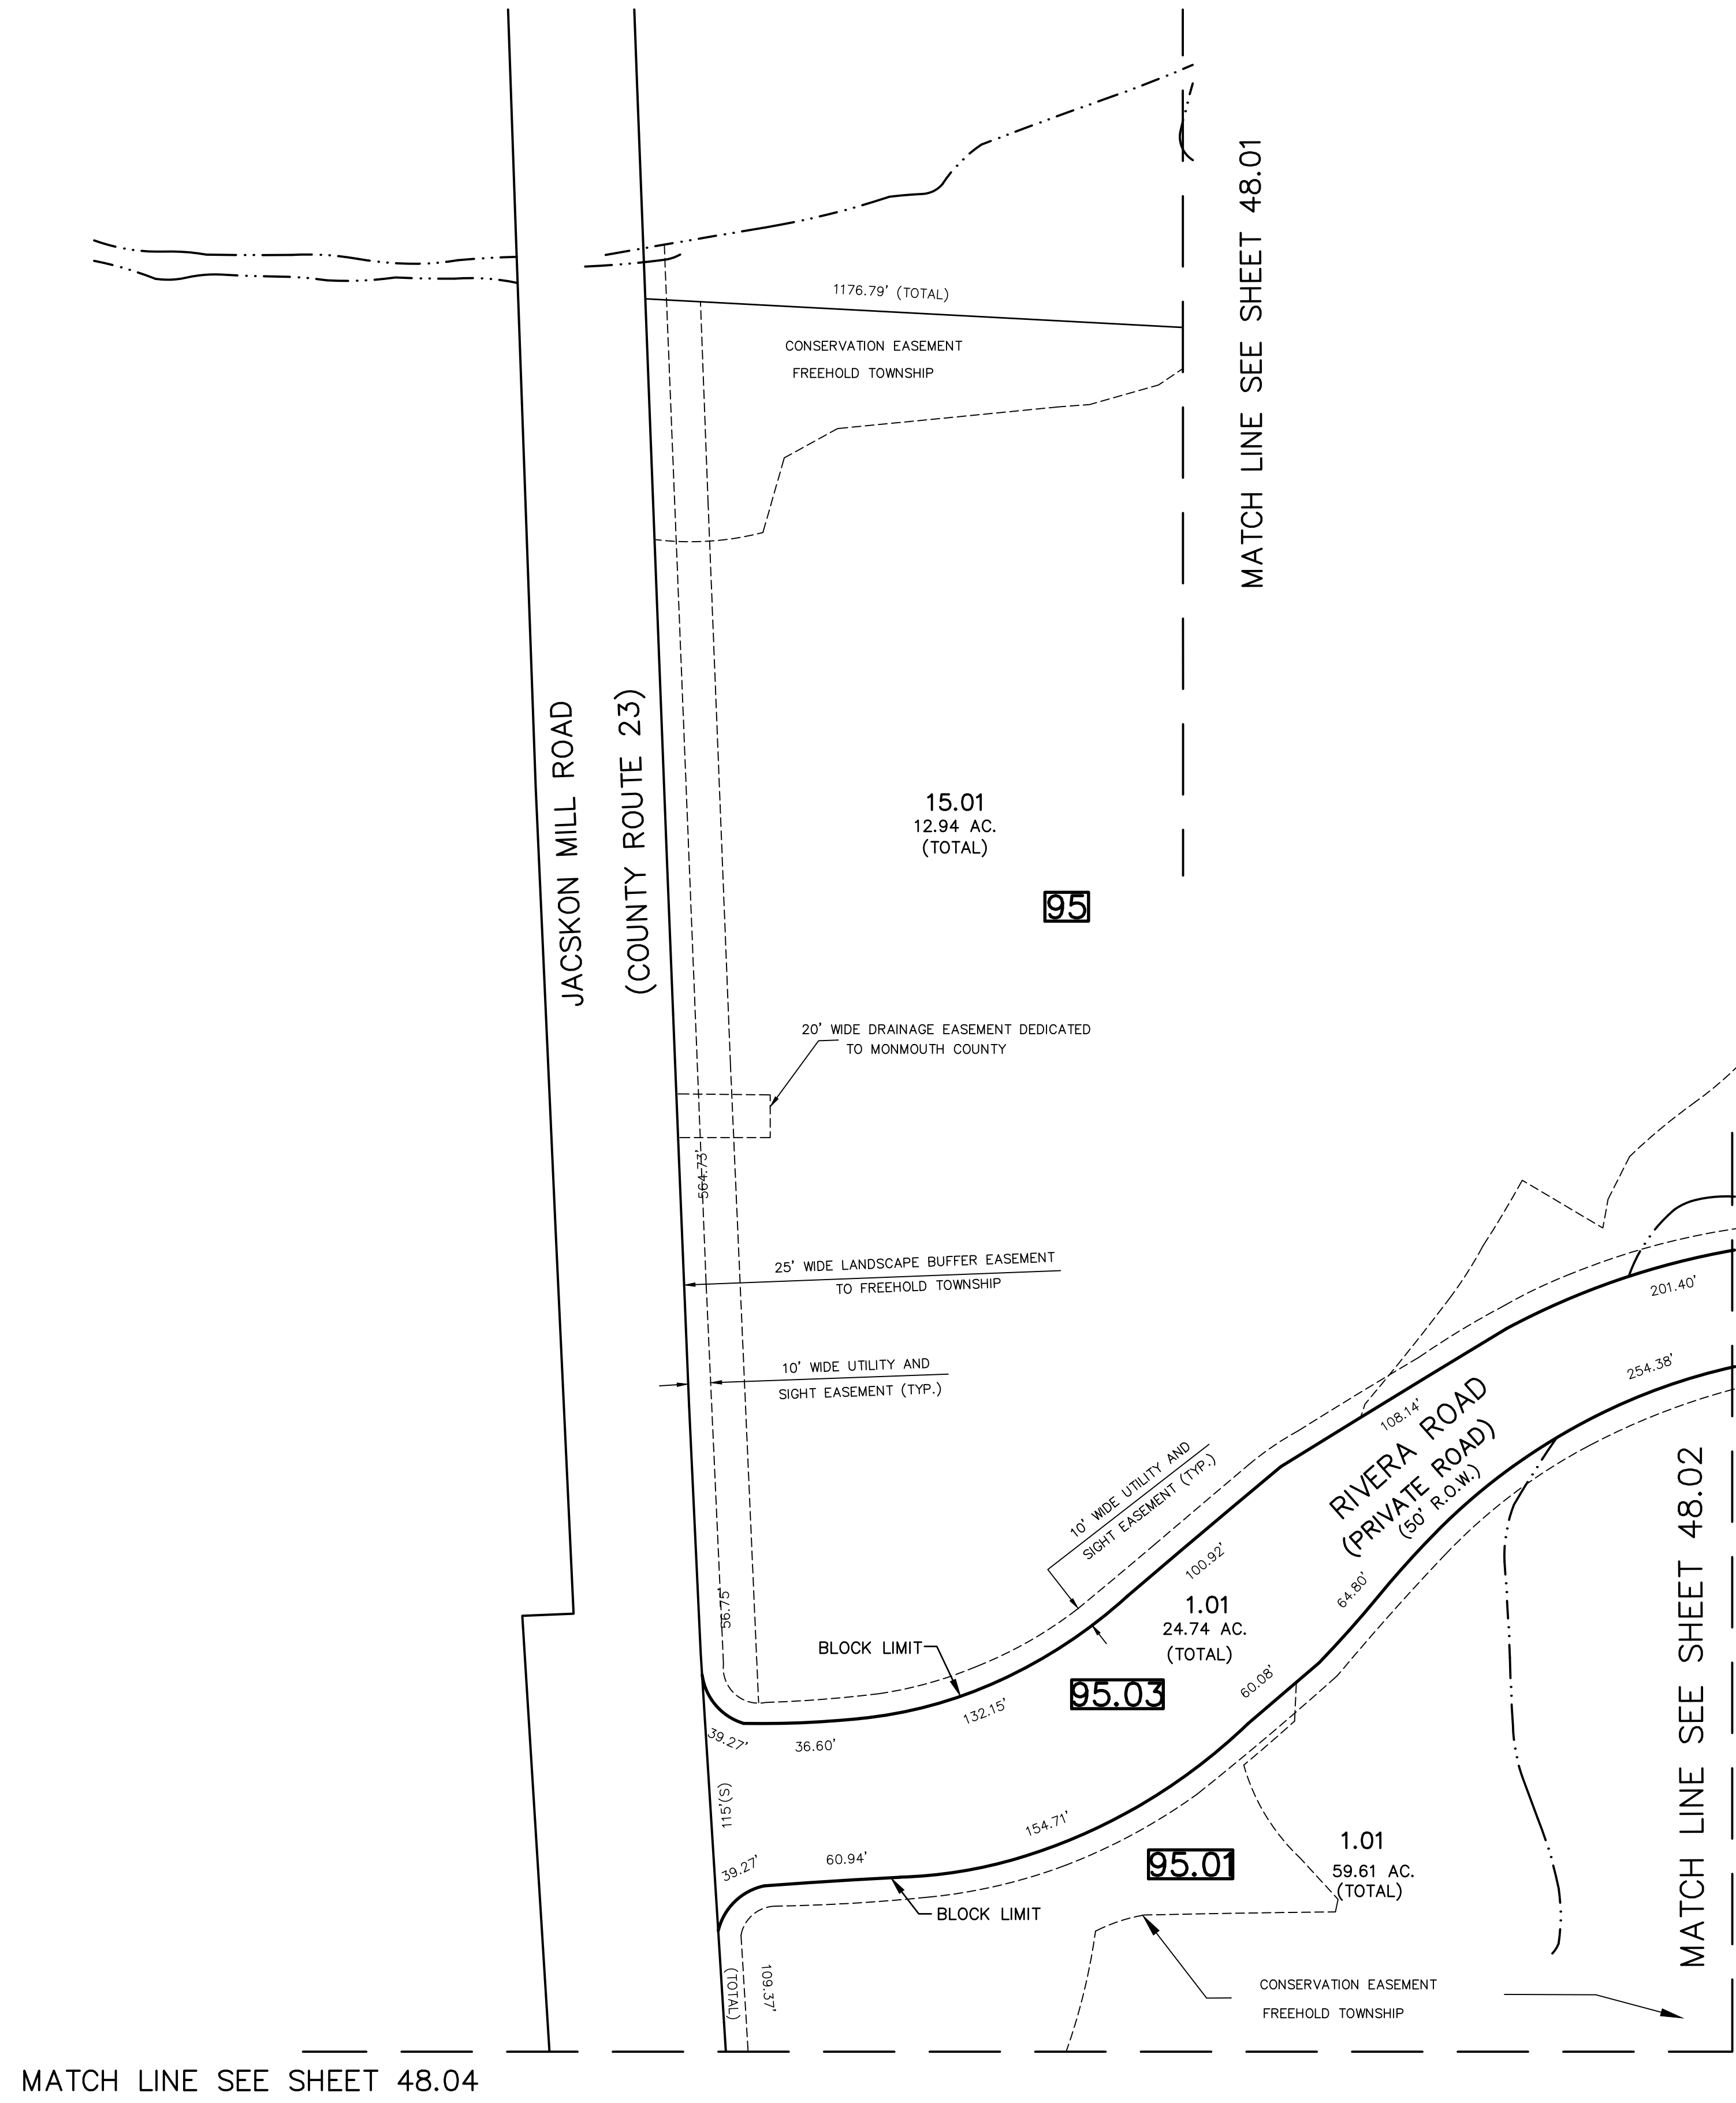


REVISIONS		
DATE	NAME	LIC. NO.

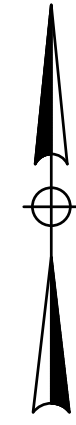

**TM**  
ASSOCIATES  
11 TINDALL ROAD  
MIDDLETOWN, NJ 07748  
TEL 732-671-6400  
FAX 732-671-7365  
NEW JERSEY BOARD OF  
PROFESSIONAL ENGINEERS AND  
LAND SURVEYORS  
CERTIFICATE OF AUTHORIZATION  
246A27987500

**TAX MAP**  
TOWNSHIP OF FREEHOLD  
MONMOUTH COUNTY, NEW JERSEY  
SCALE: 1" = 50' JANUARY, 2008  
TIMOTHY P. WHITE, P.E., P.L.S.  
1 MUNICIPAL PLAZA  
FREEHOLD, NEW JERSEY 07728

THIS MAP HAS BEEN DRAWN USING COMPUTER AIDED  
DRAFTING/DESIGN (CAD/D) AND COORDINATE GEOMETRY.

THIS MAP IS A COPY OF THE ORIGINAL MAP  
PREPARED BY WILLIAM HELD, P.E. & P.L.S.  
DATED MARCH 1962. THE ORIGINAL MAP IS ON  
FILE IN THE ENGINEER'S OFFICE.